


Water Supplies
 City of Dunkirk WTP (6.5 MGD)
 Village of Fredonia WTP (2.5 MGD)
 ECWA (1.0 MGD)

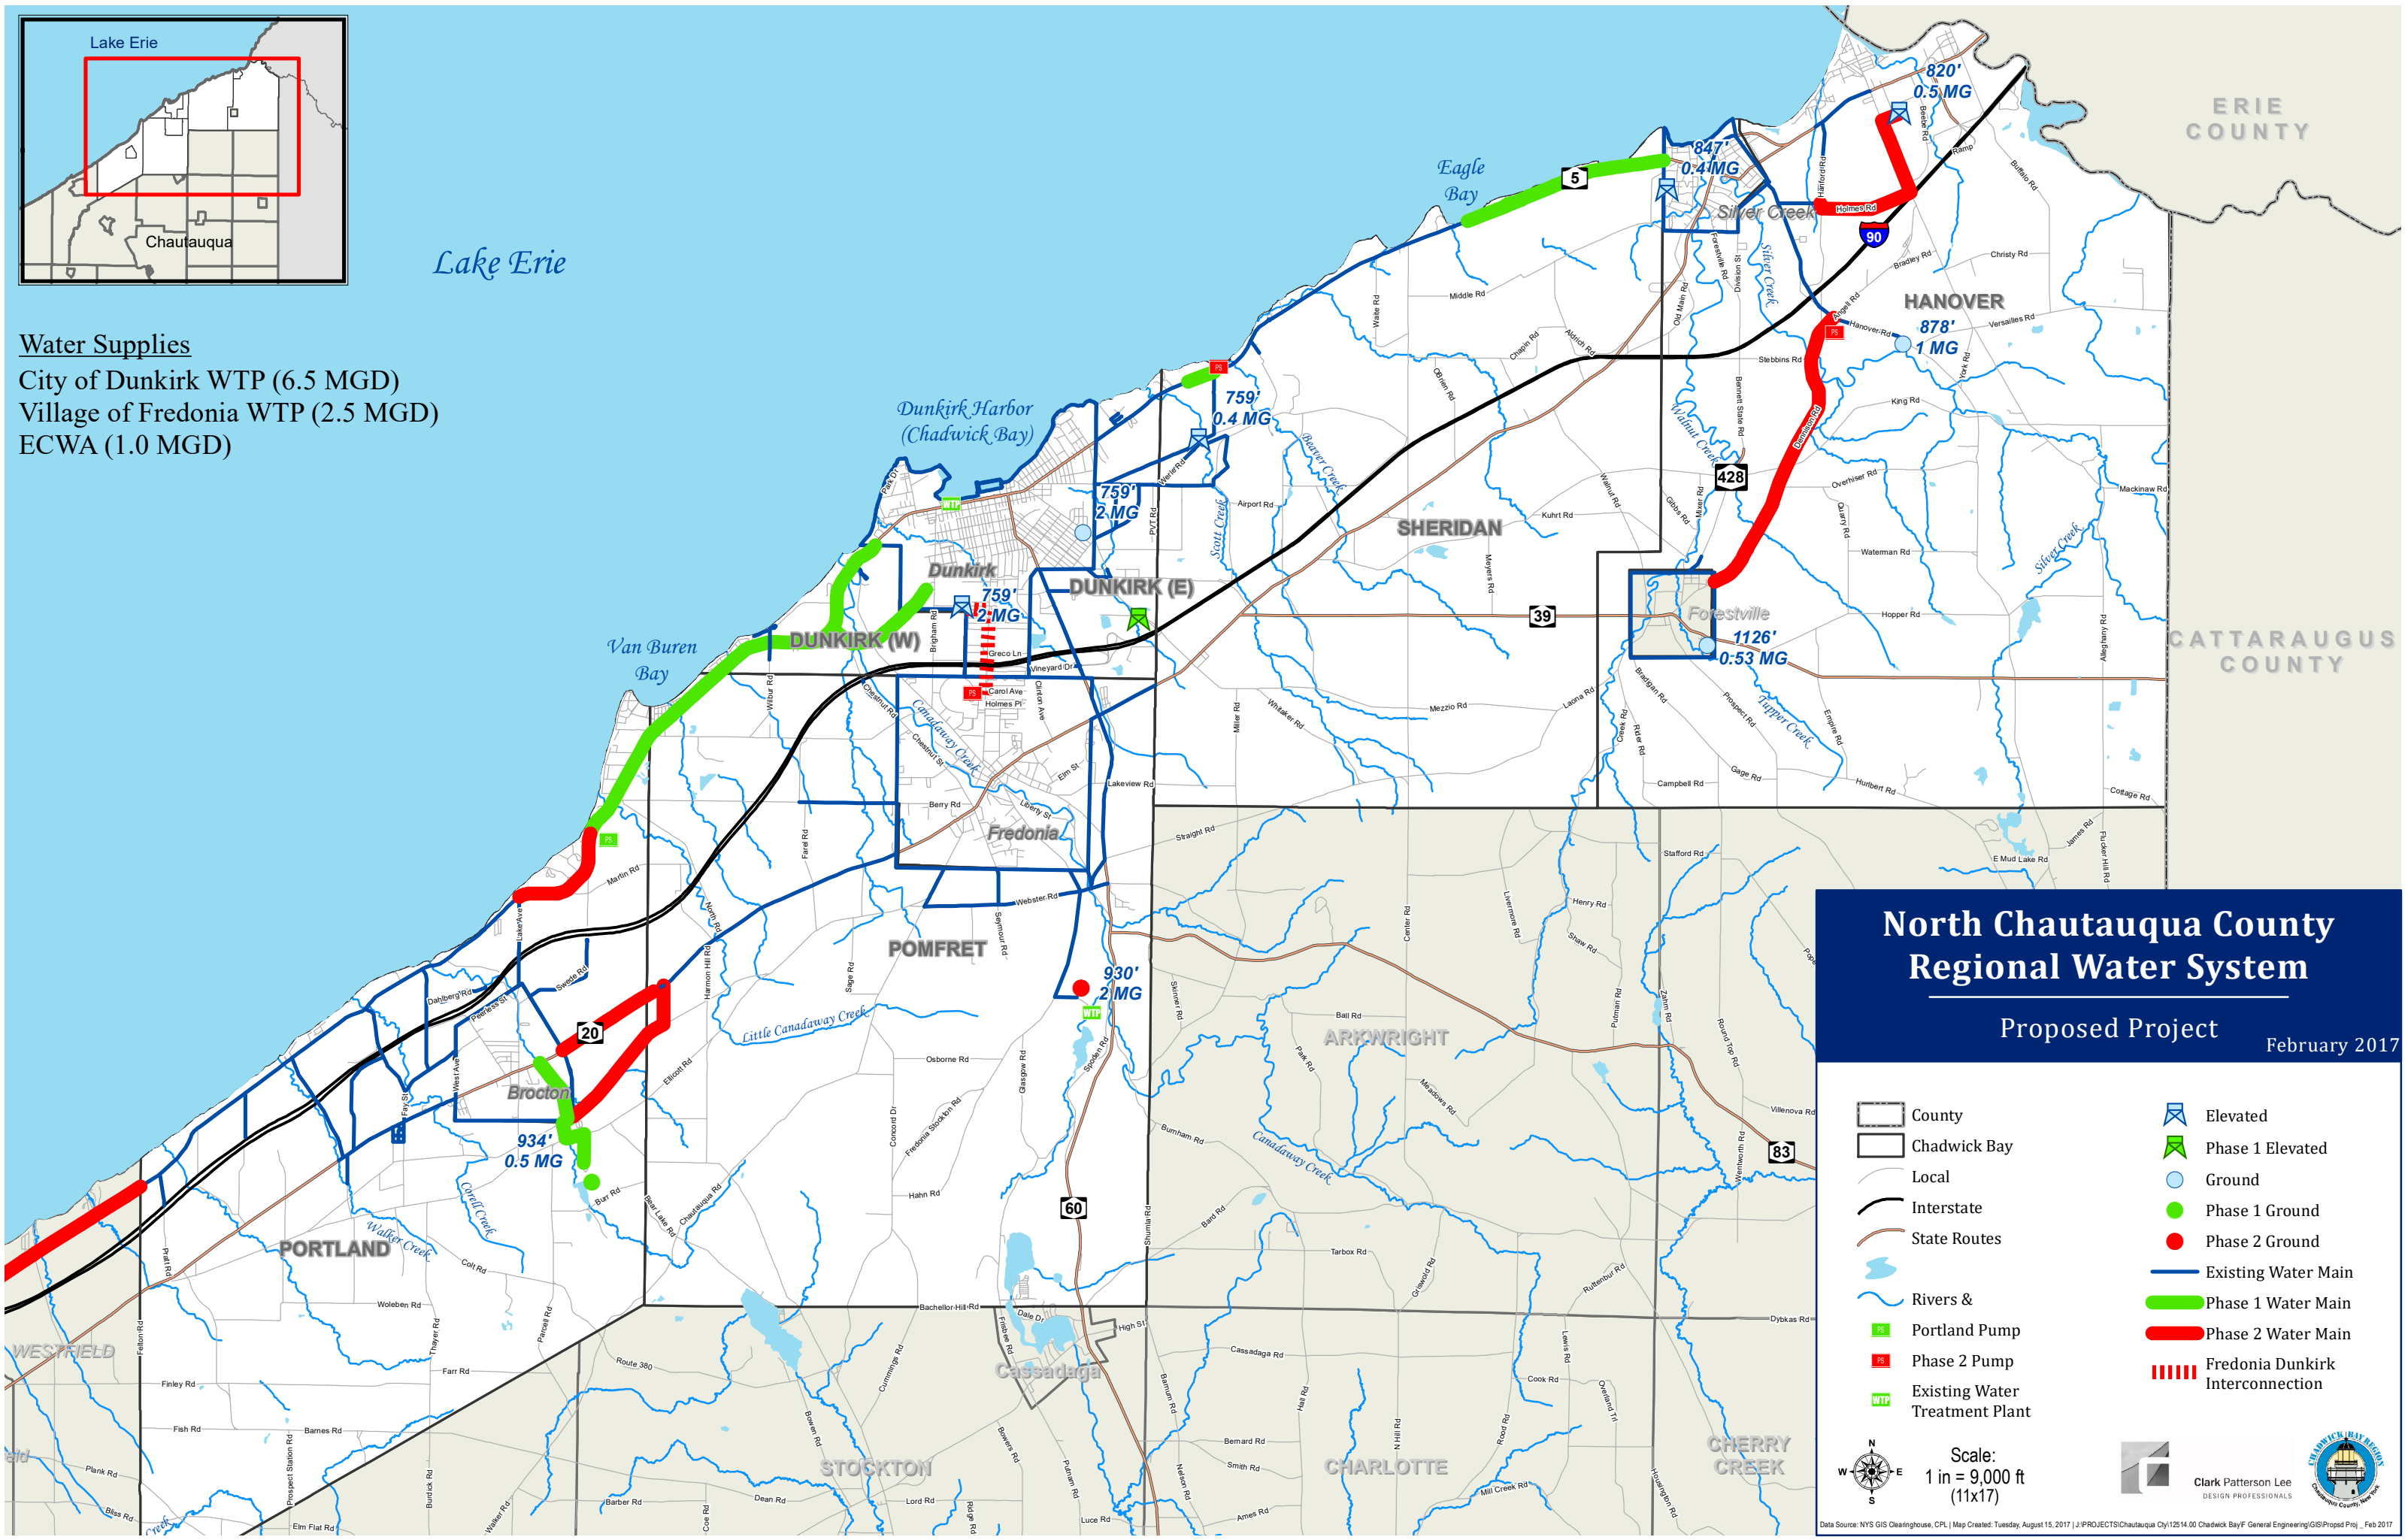

North Chautauqua County Regional Water System

Proposed Project February 2017

<ul style="list-style-type: none"> County Chadwick Bay Local Interstate State Routes Rivers & Portland Pump Phase 2 Pump Existing Water Treatment Plant 	<ul style="list-style-type: none"> Elevated Phase 1 Elevated Ground Phase 1 Ground Phase 2 Ground Existing Water Main Phase 1 Water Main Phase 2 Water Main Fredonia Dunkirk Interconnection
--	---

Scale:
1 in = 9,000 ft
(11x17)

Clark Patterson Lee
DESIGN PROFESSIONALS

Data Source: NYS GIS Clearinghouse, CPL | Map Created: Tuesday, August 15, 2017 | I:\PROJECTS\Chautauqua Cty\12514.00 Chadwick Bay\F General Engineering\GIS\Propd Proj_Feb 2017