


Lake Erie

Water Supplies

- City of Dunkirk WTP (6.5 MGD)
- Village of Fredonia WTP (2.5 MGD)
- ECWA (1.0 MGD)

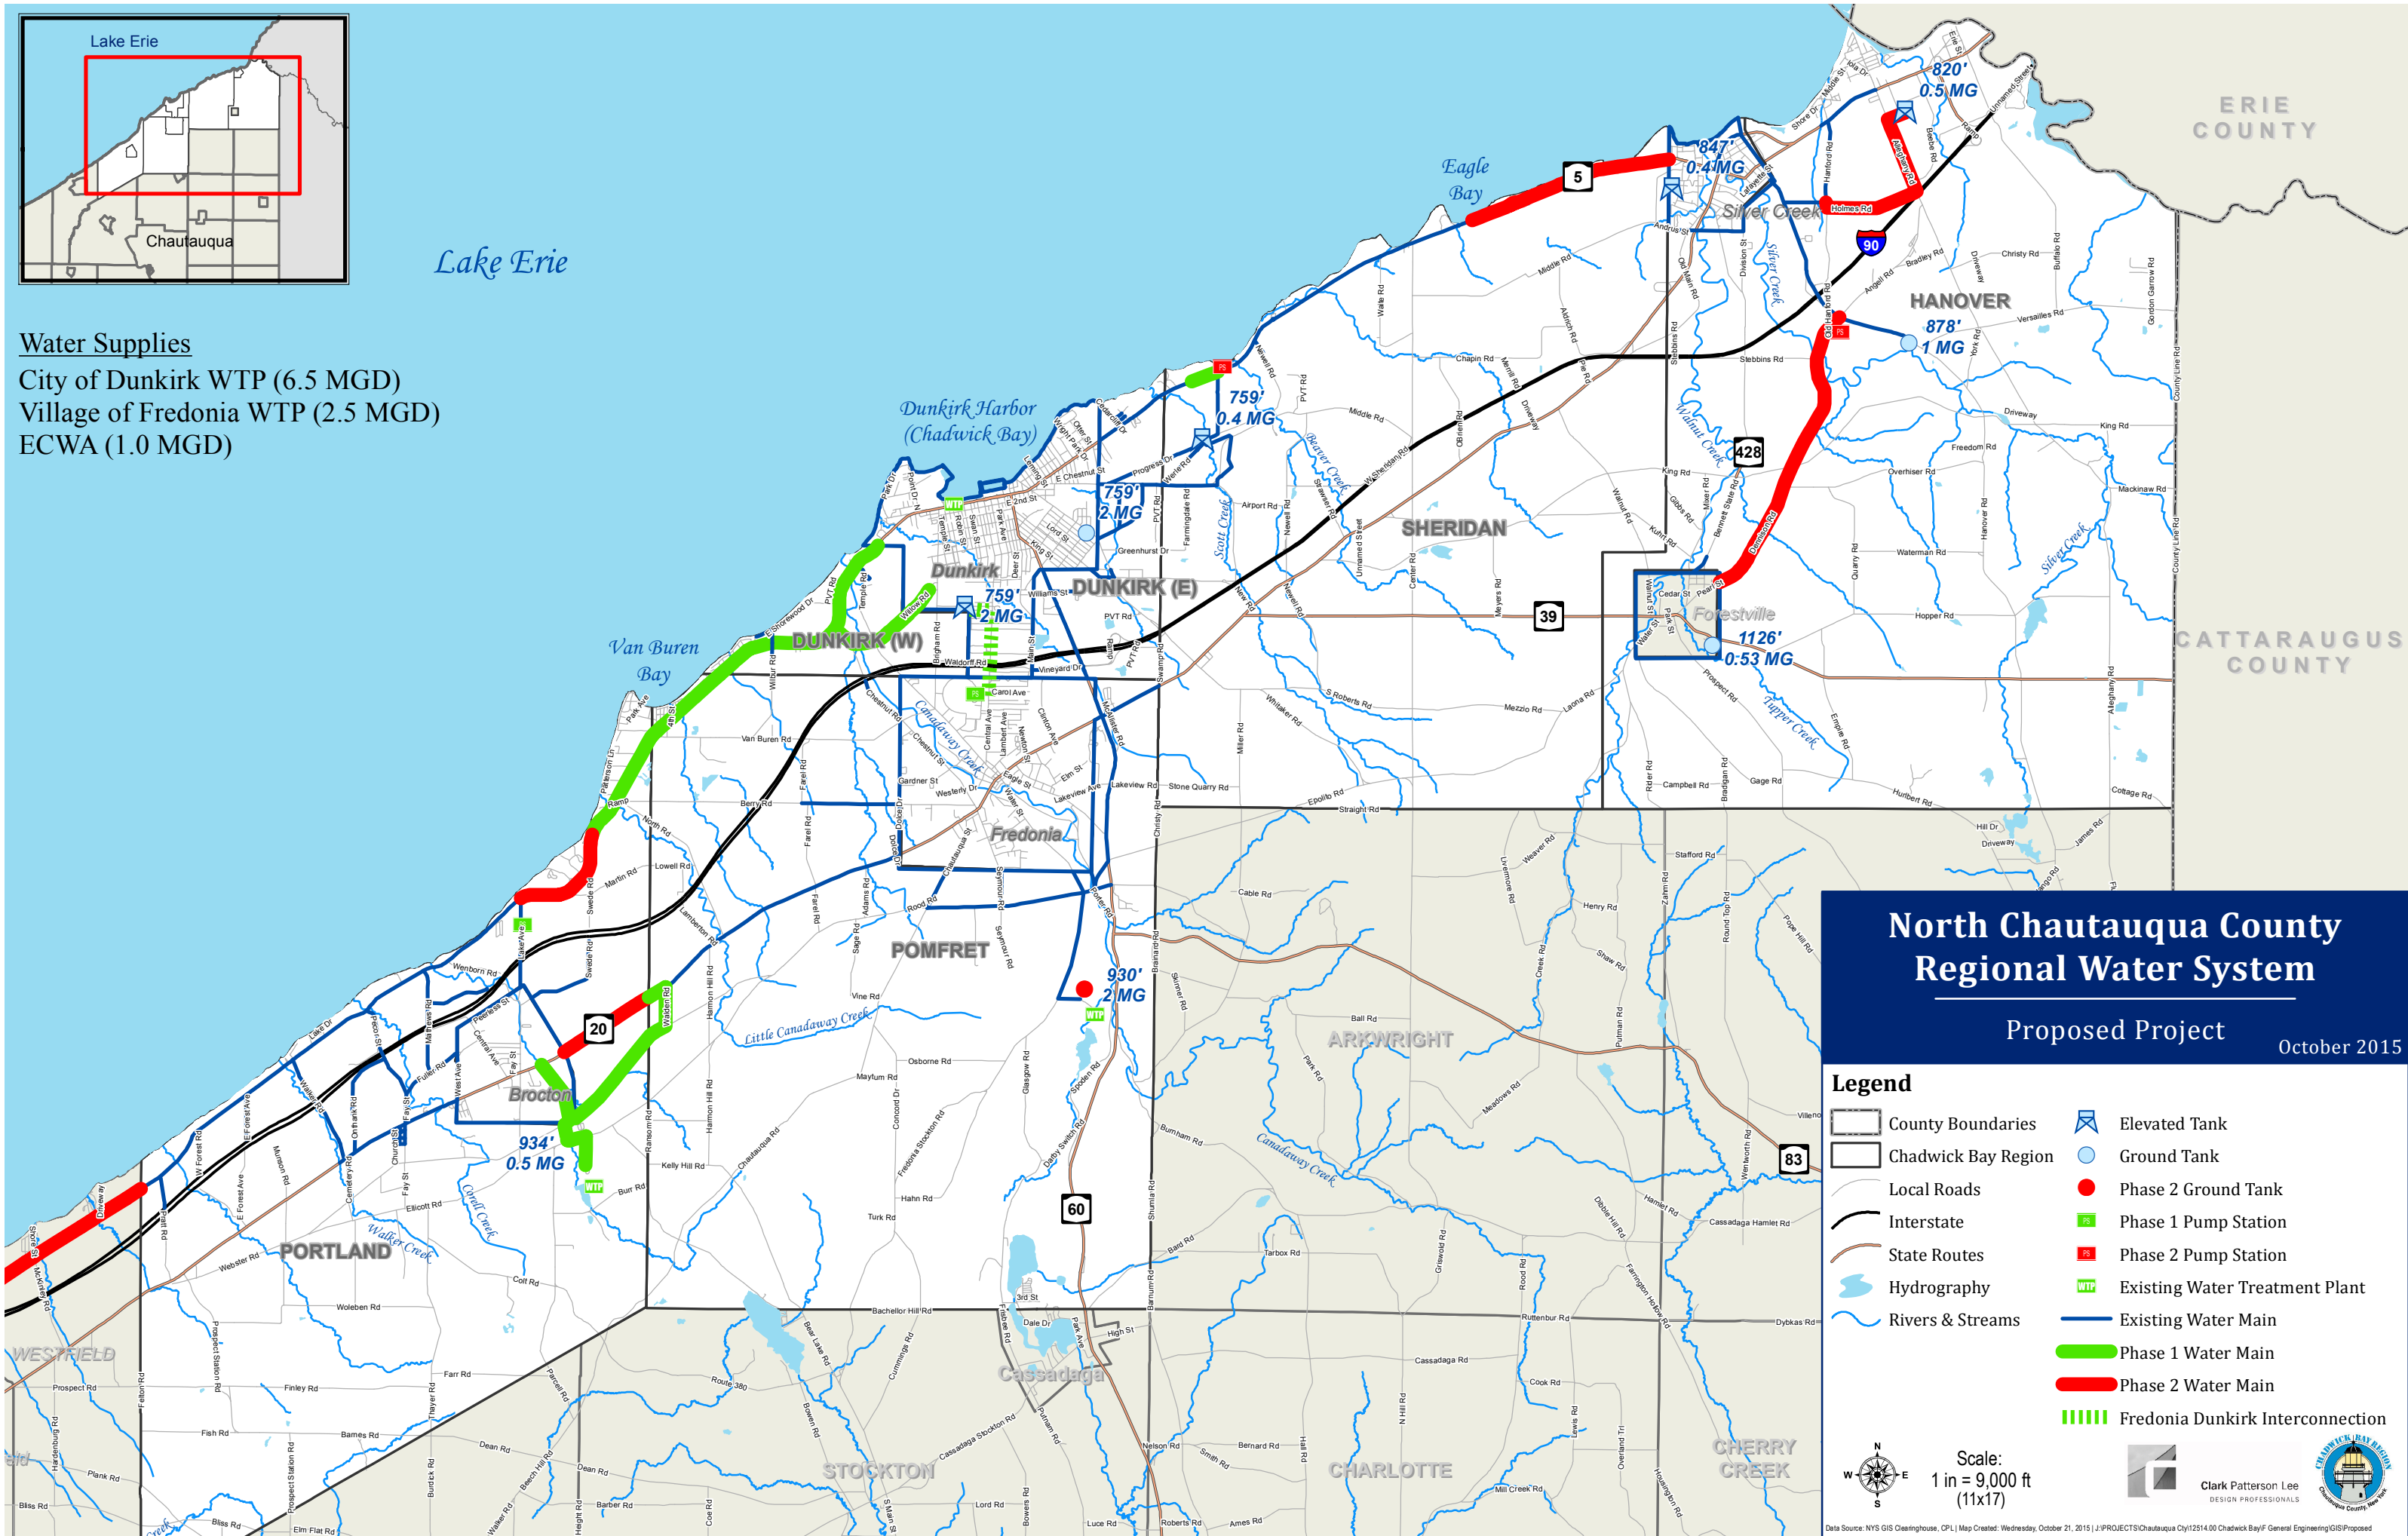

North Chautauqua County Regional Water System

Proposed Project October 2015

Legend

	County Boundaries		Elevated Tank
	Chadwick Bay Region		Ground Tank
	Local Roads		Phase 2 Ground Tank
	Interstate		Phase 1 Pump Station
	State Routes		Phase 2 Pump Station
	Hydrography		Existing Water Treatment Plant
	Rivers & Streams		Existing Water Main
			Phase 1 Water Main
			Phase 2 Water Main
			Fredonia Dunkirk Interconnection

Scale: 1 in = 9,000 ft (11x17)

Clark Patterson Lee DESIGN PROFESSIONALS

Data Source: NYS GIS Clearinghouse, CPL | Map Created: Wednesday, October 21, 2015 | J:\PROJECTS\Chautauqua Cty\12514.00 Chadwick Bay\F General Engineering\GIS\Proposed